


Köbányai

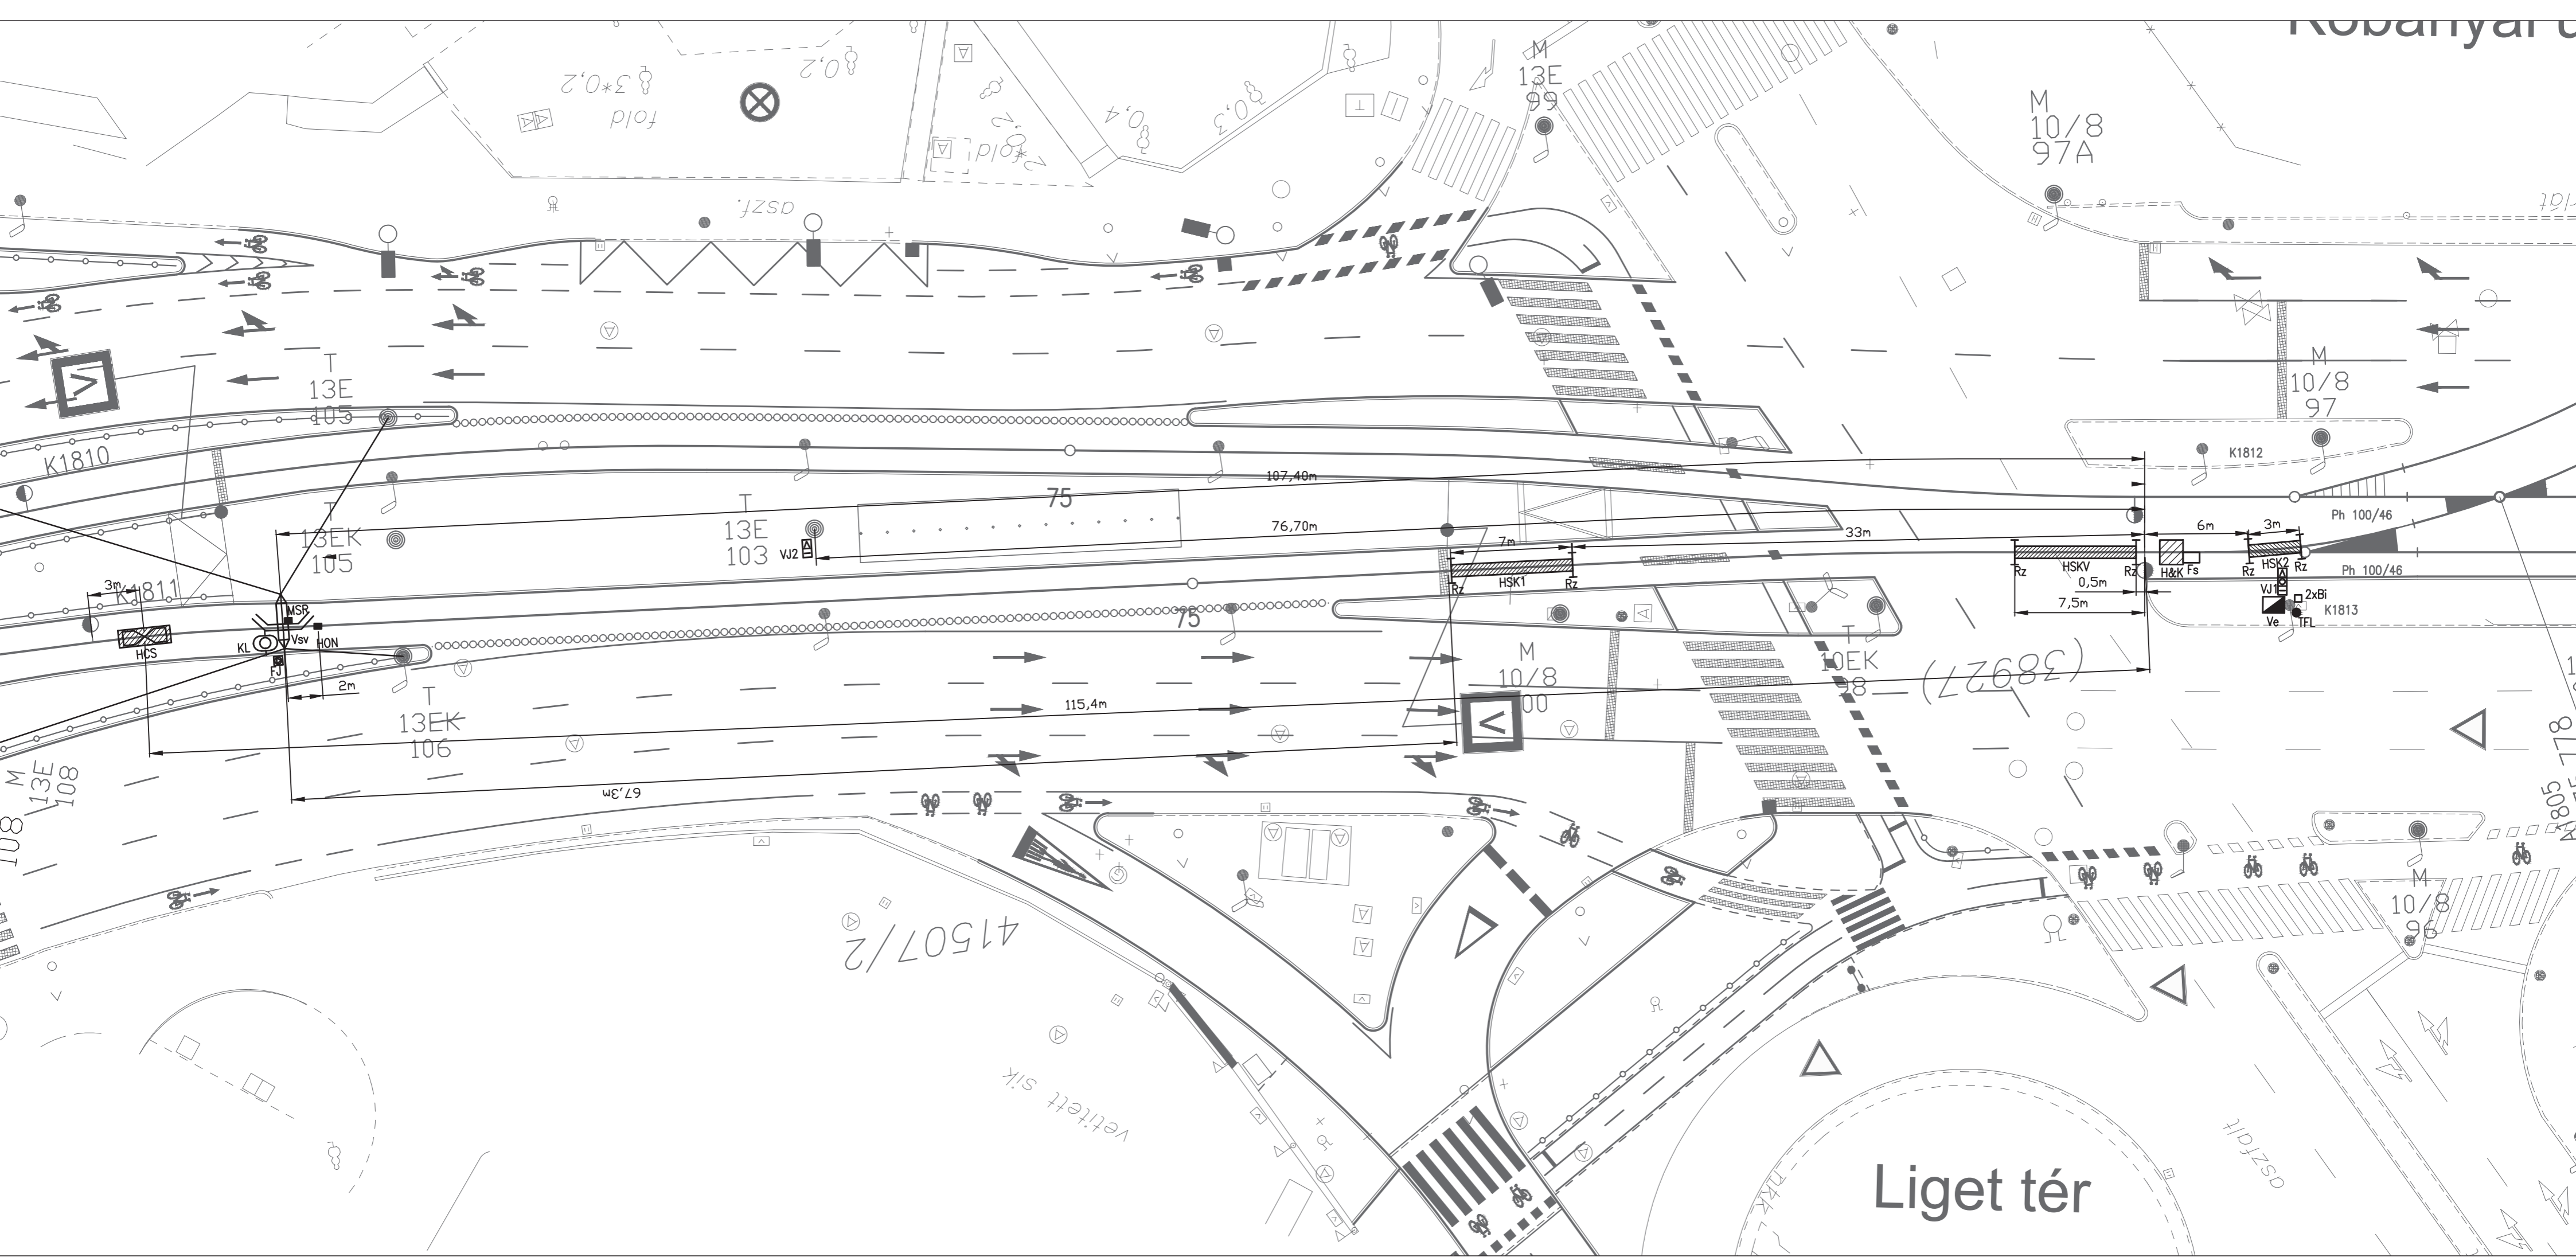

M 10/8
97A

M 10/8
97

HSKV
0,5m
7,5m
Rz
H&K Fs
Rz
H&K2
Rz
Vj
Ve
2xBI
TFL
K1813
Ph 100/46
Ph 100/46

M 10/8
00

10EK
98

M 10/8
98

41507/2

Liget tér

aszfalt

vetített sík